




SECTION A-A
SCALE 1/4" = 1'-0"

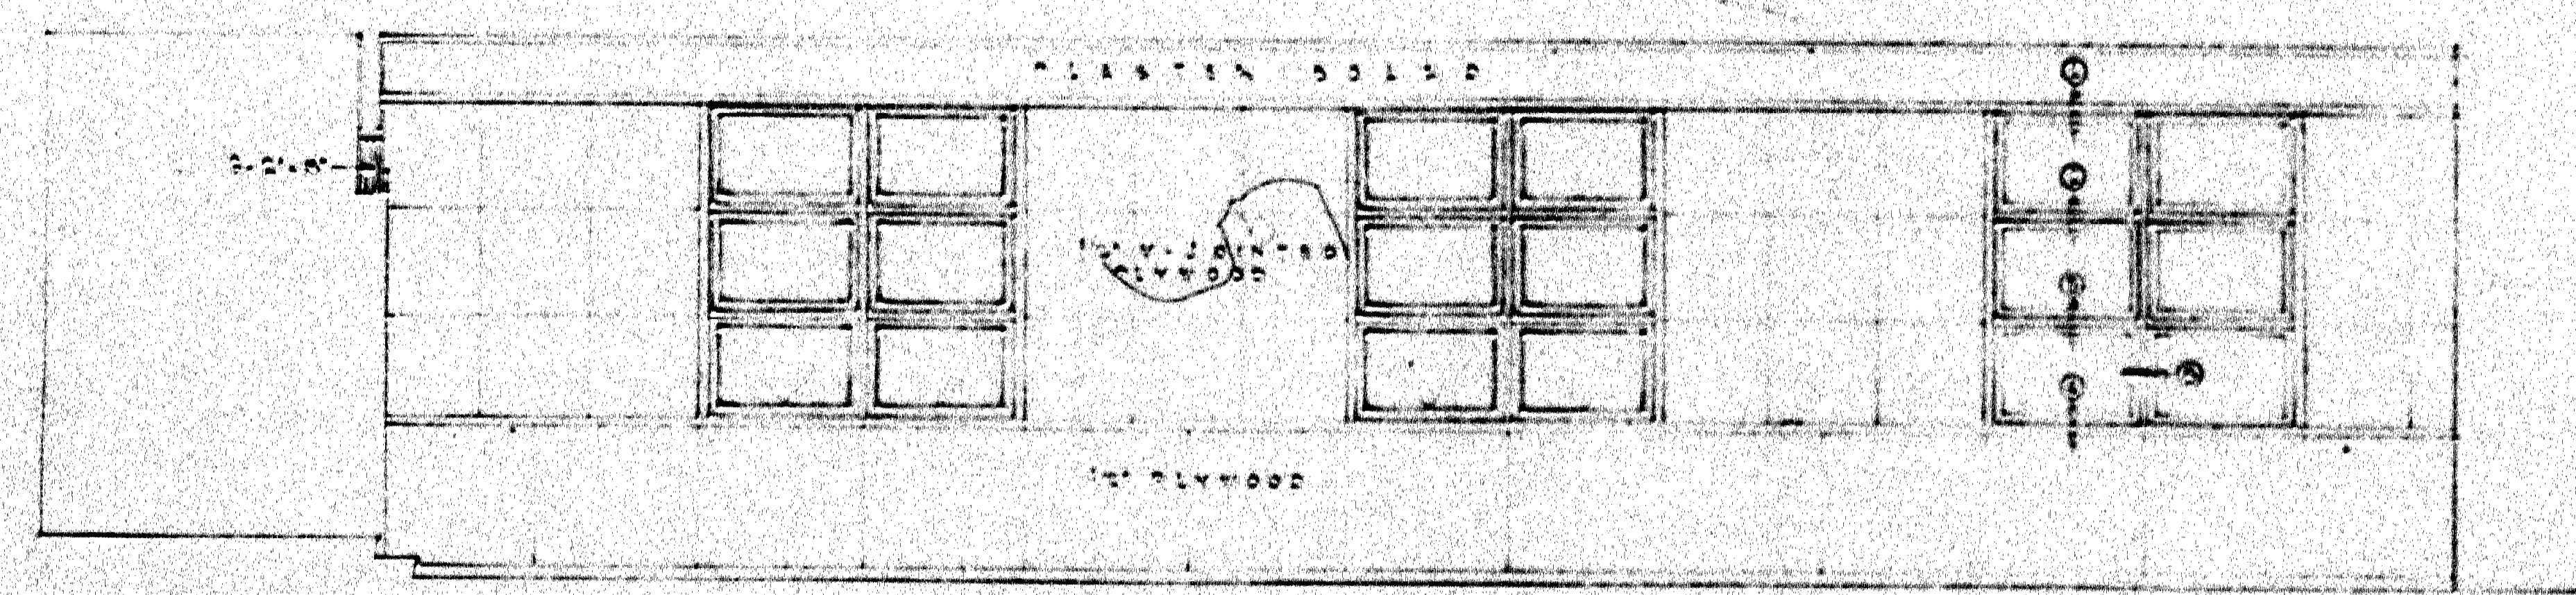


SIDE ELEVATION
SCALE 1/4" = 1'-0"

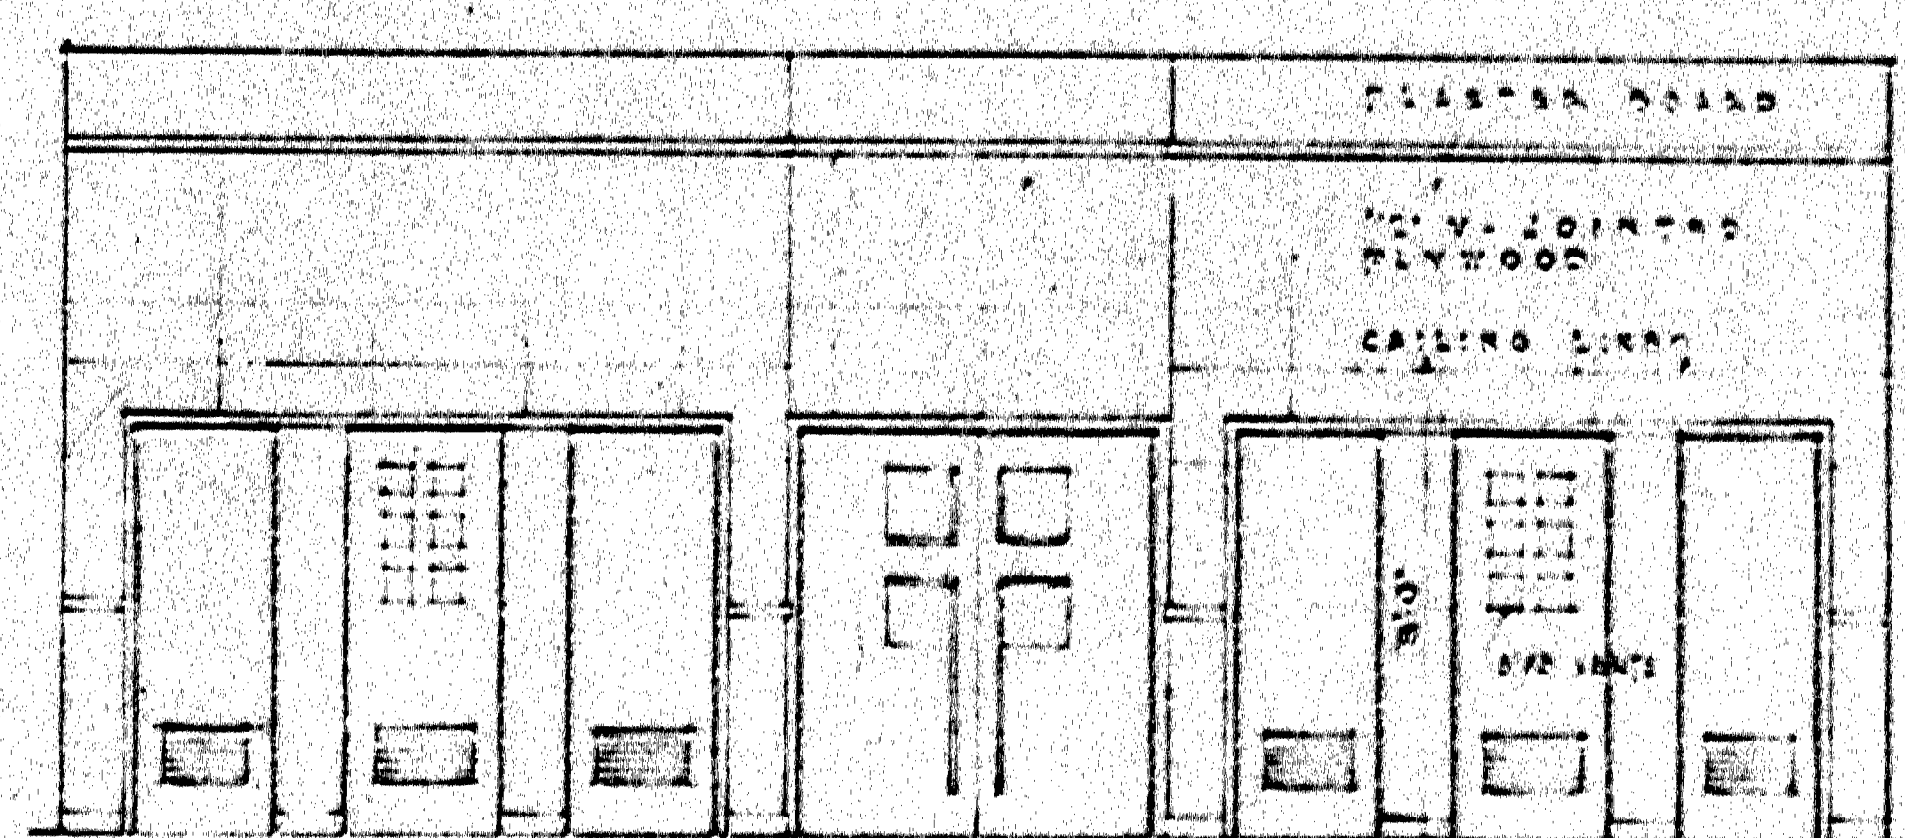


REAR ELEVATION
SCALE 1/4" = 1'-0"

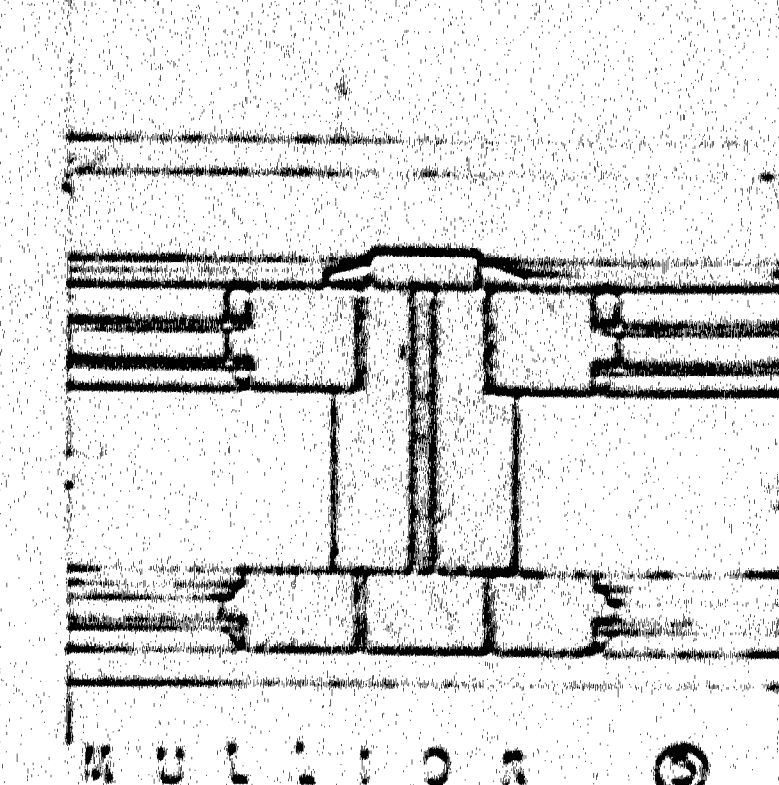


DETAIL OF WINDOW
SCALE 1/4" = 1'-0"

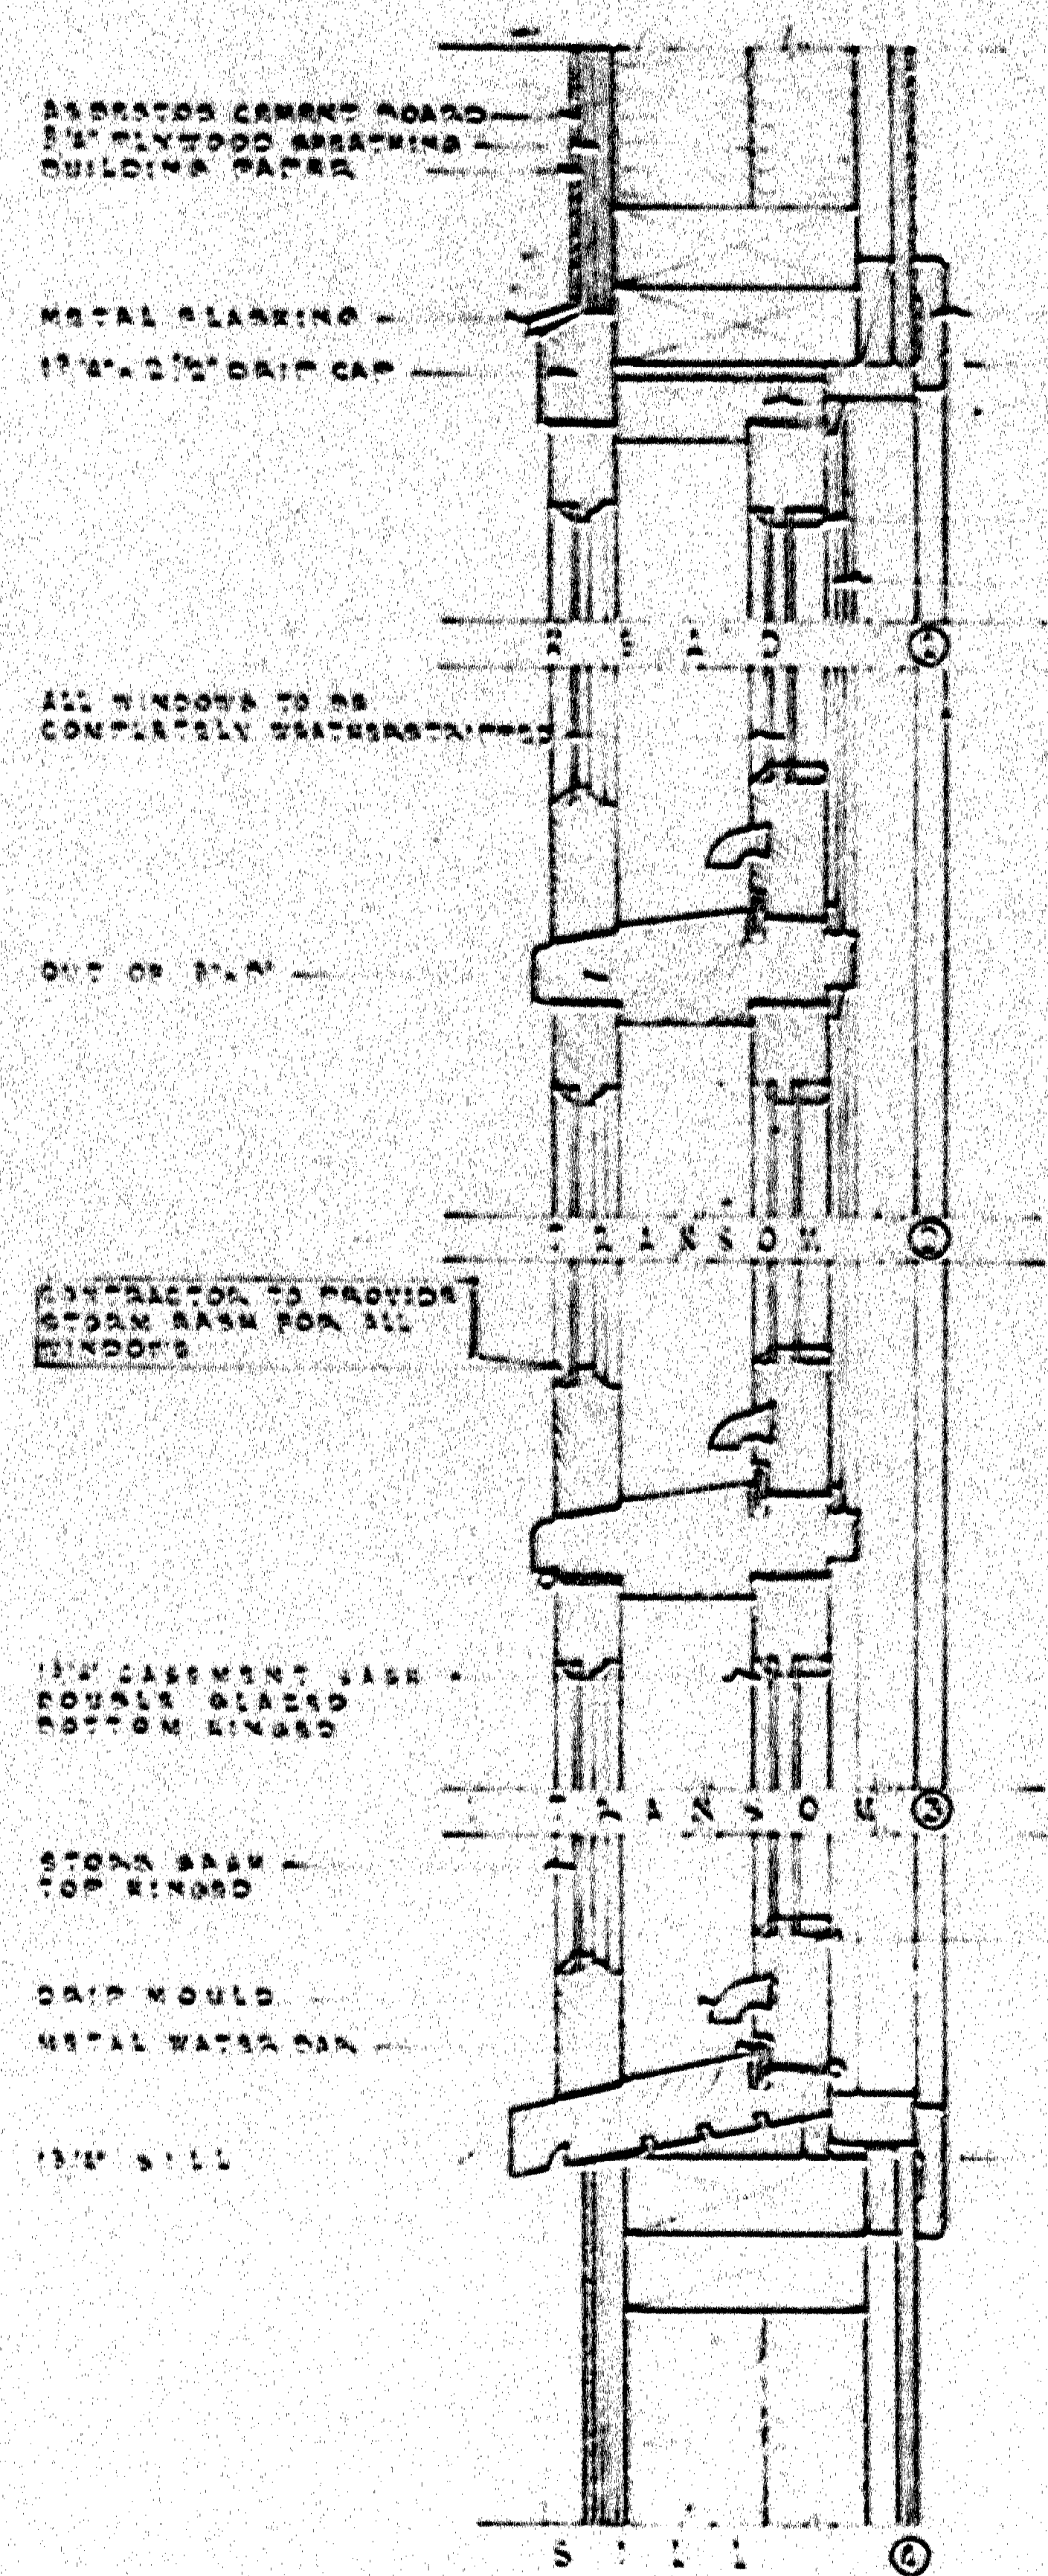

DETAIL OF WINDOW
SCALE 1/4" = 1'-0"

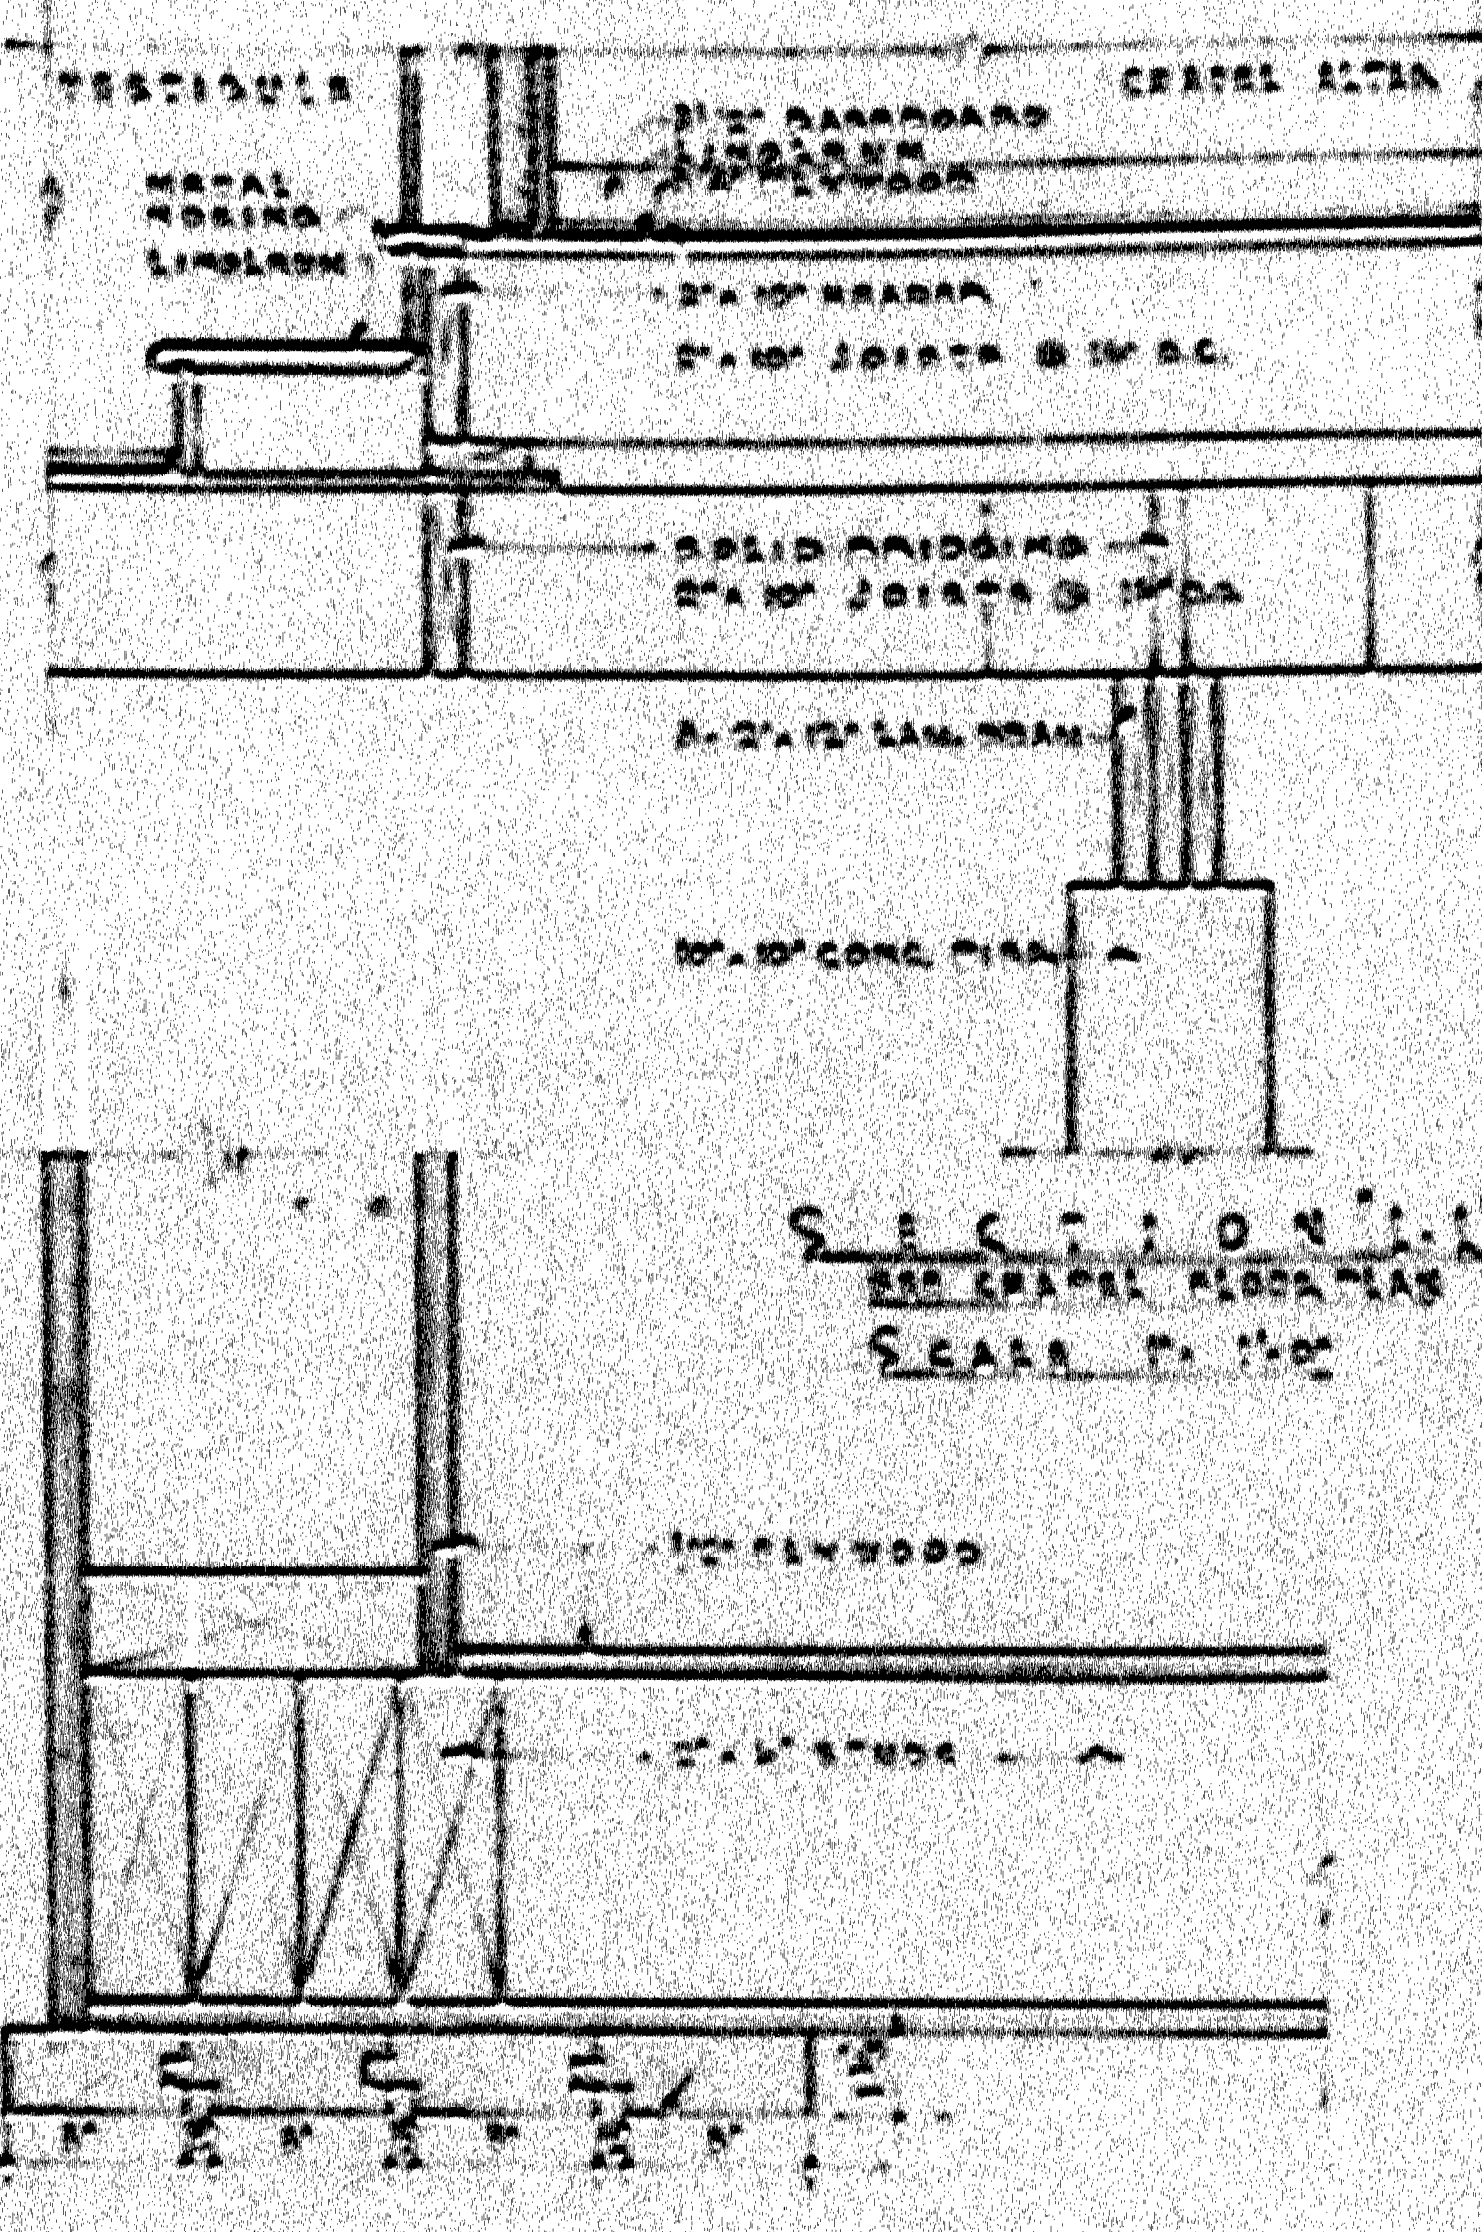


DETAIL OF WINDOW
SCALE 1/4" = 1'-0"

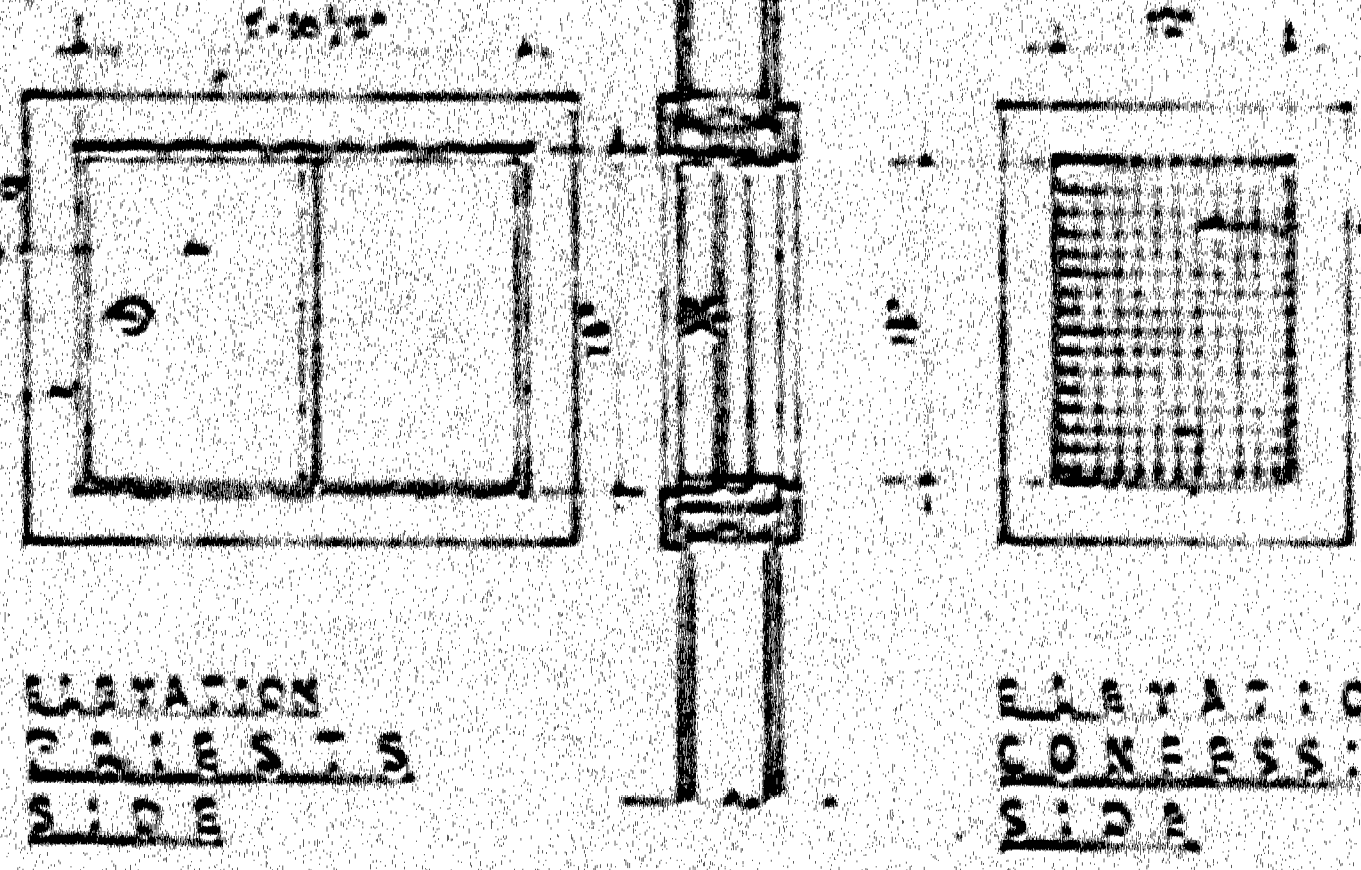


DETAIL OF WINDOW
SCALE 1/4" = 1'-0"


SECTION
DETAIL OF
CORROSION GALLS
SCALE 1/4" = 1'-0"

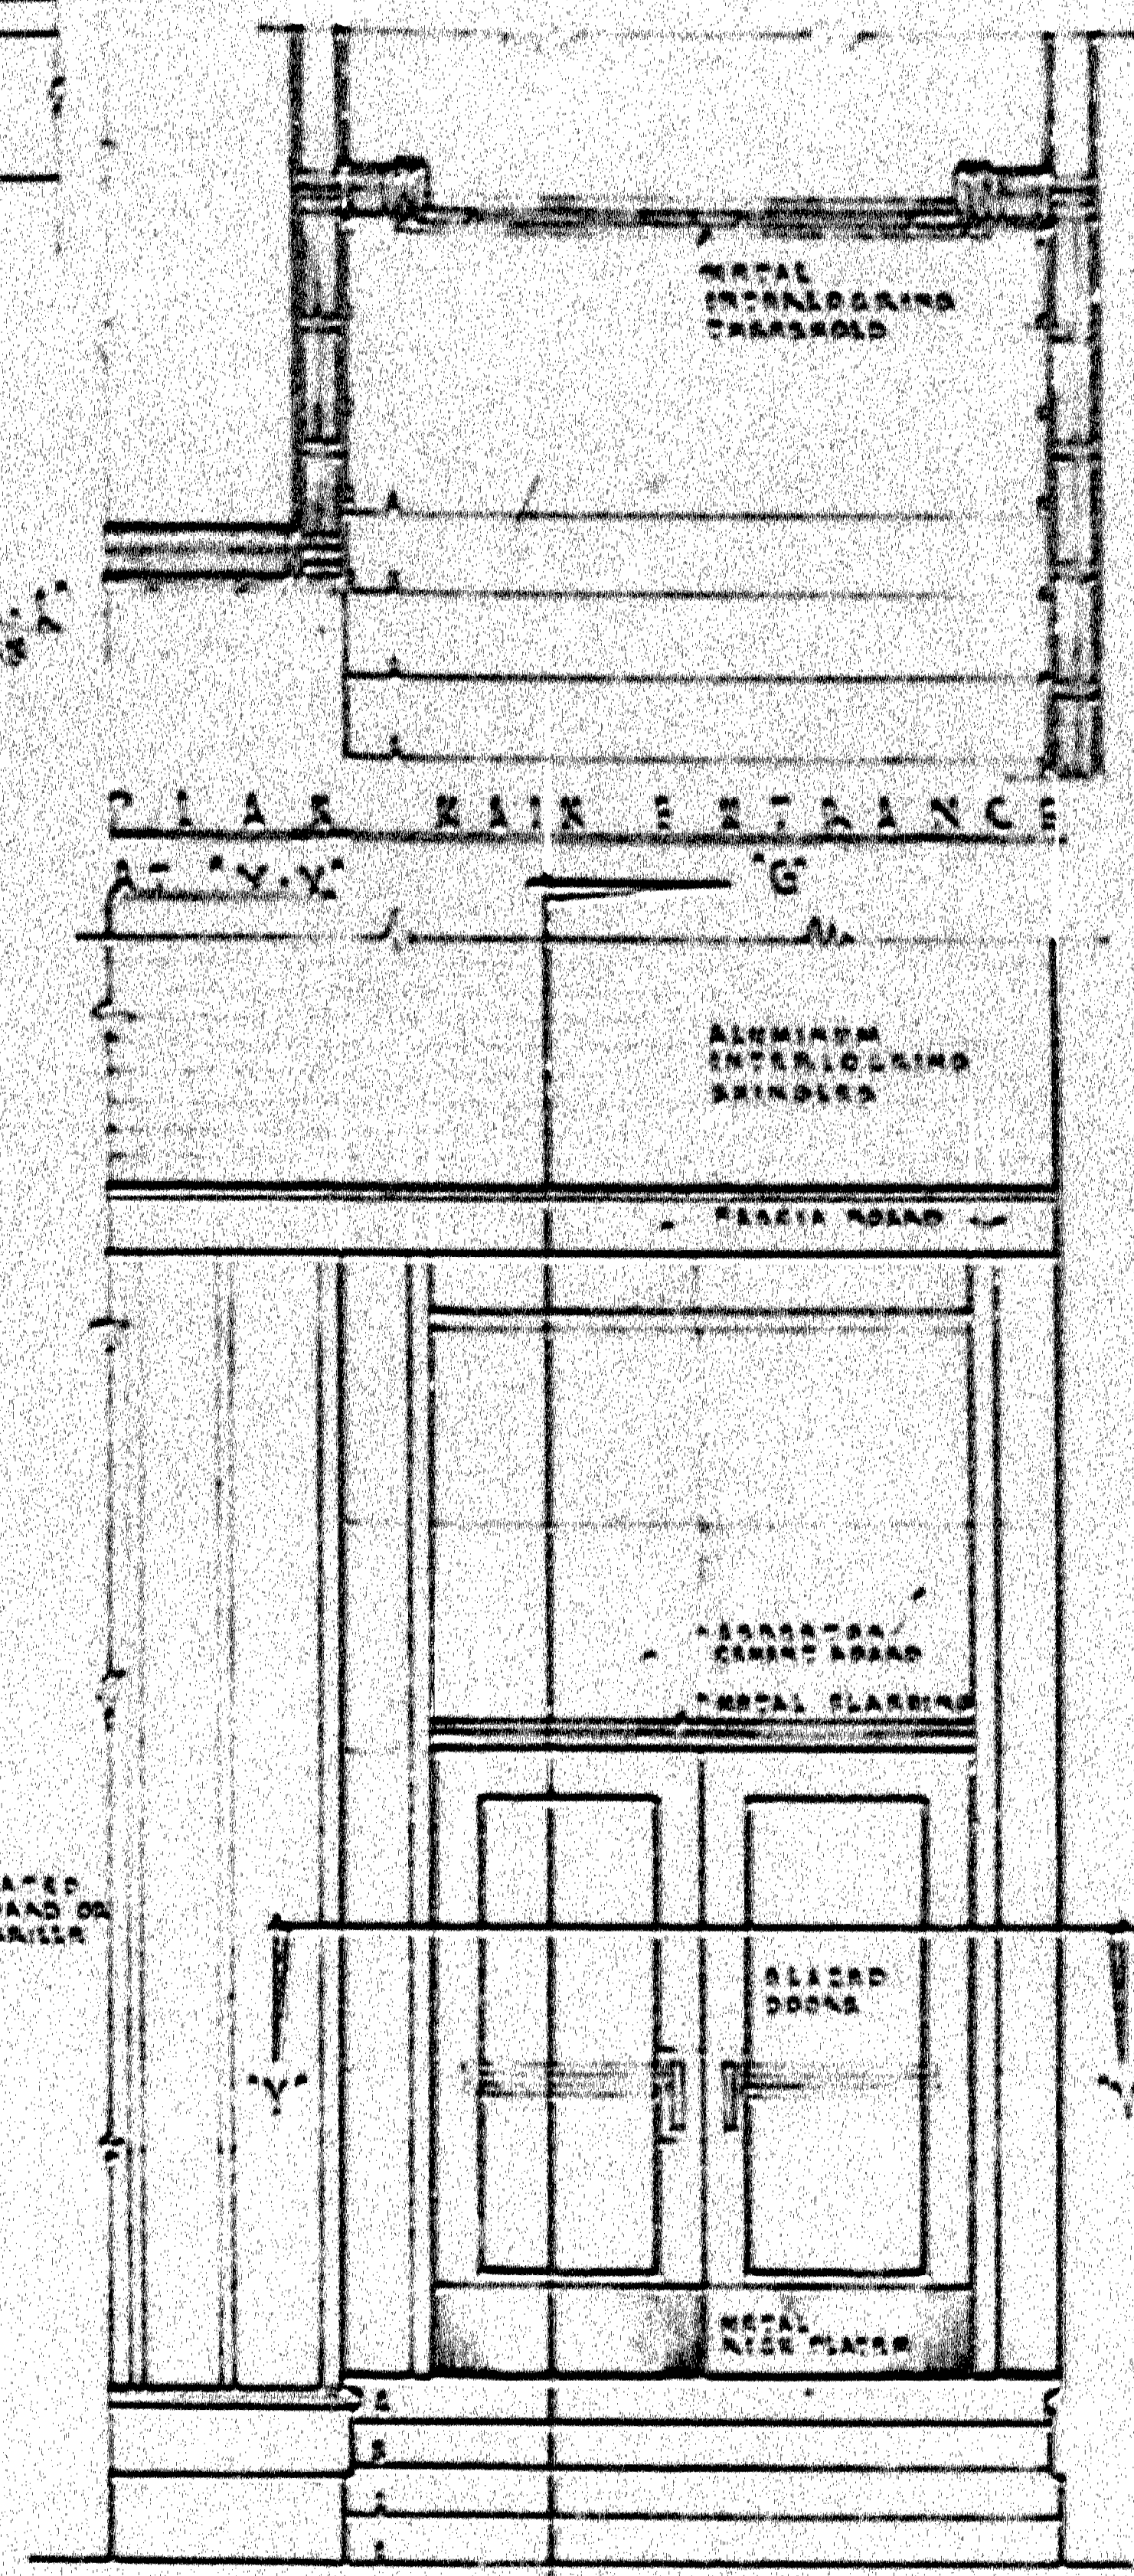


DETAIL OF WINDOW
SCALE 1/4" = 1'-0"

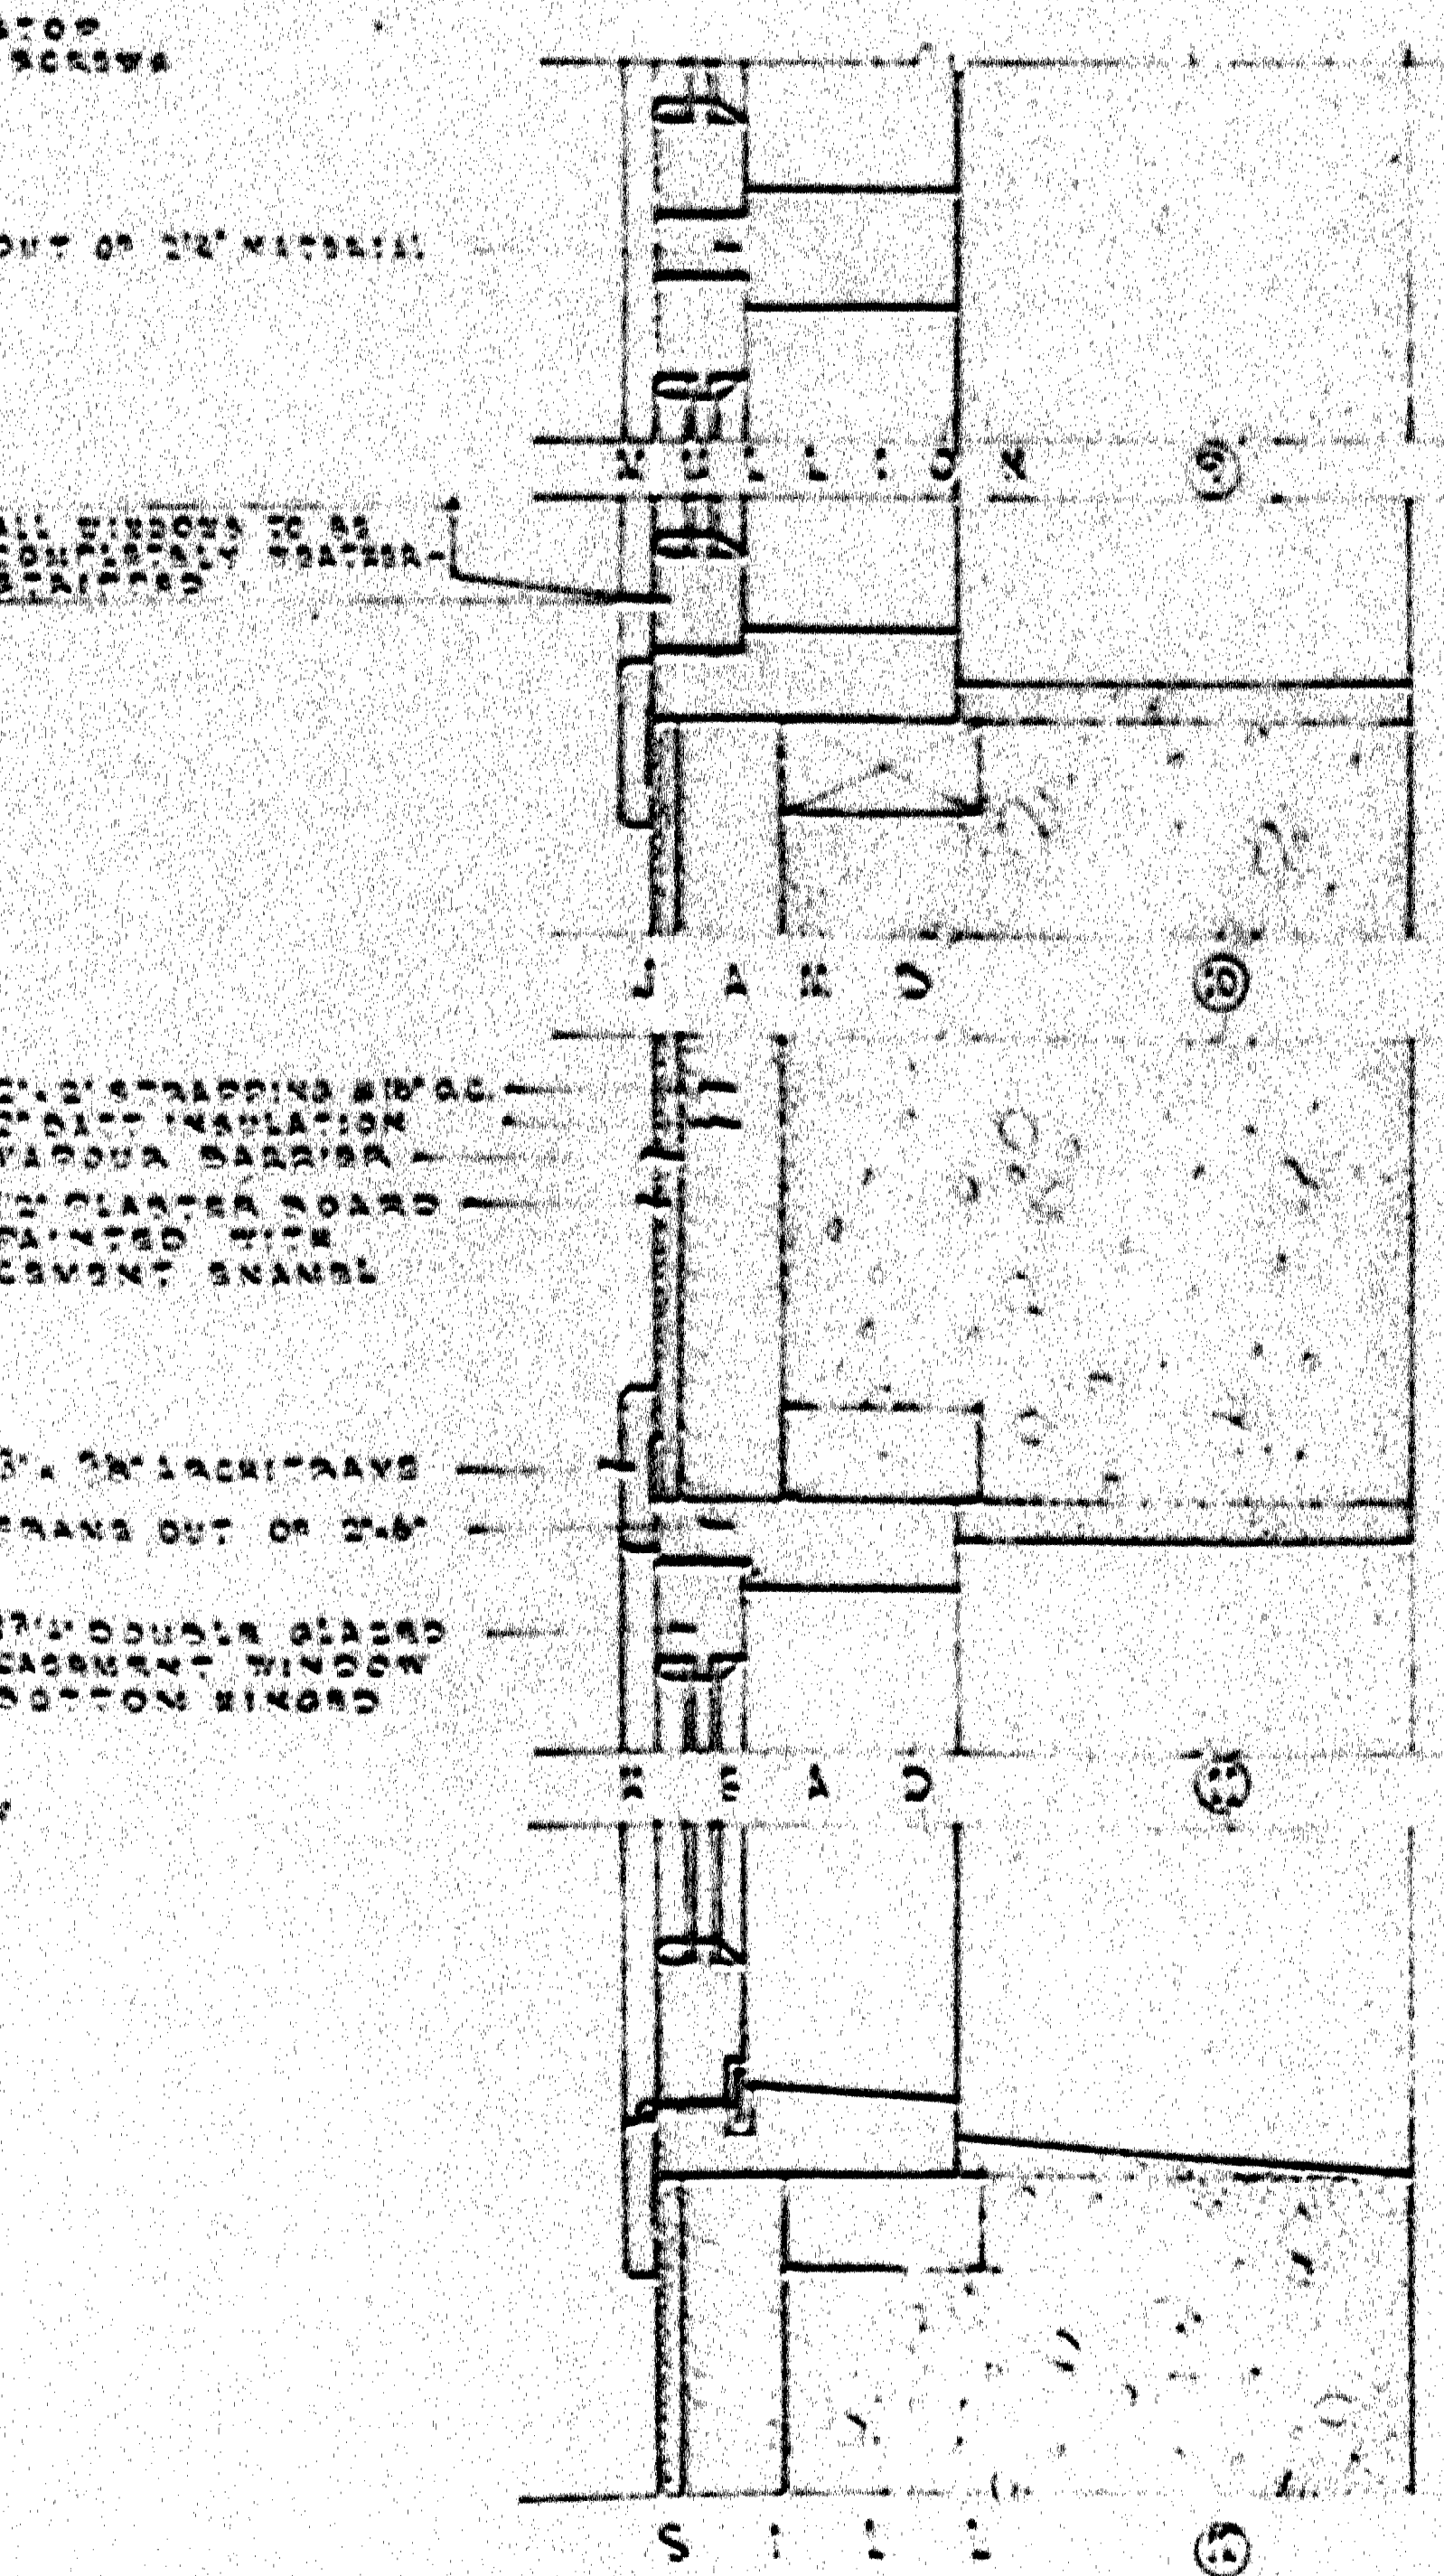


DETAIL OF WINDOW
SCALE 1/4" = 1'-0"

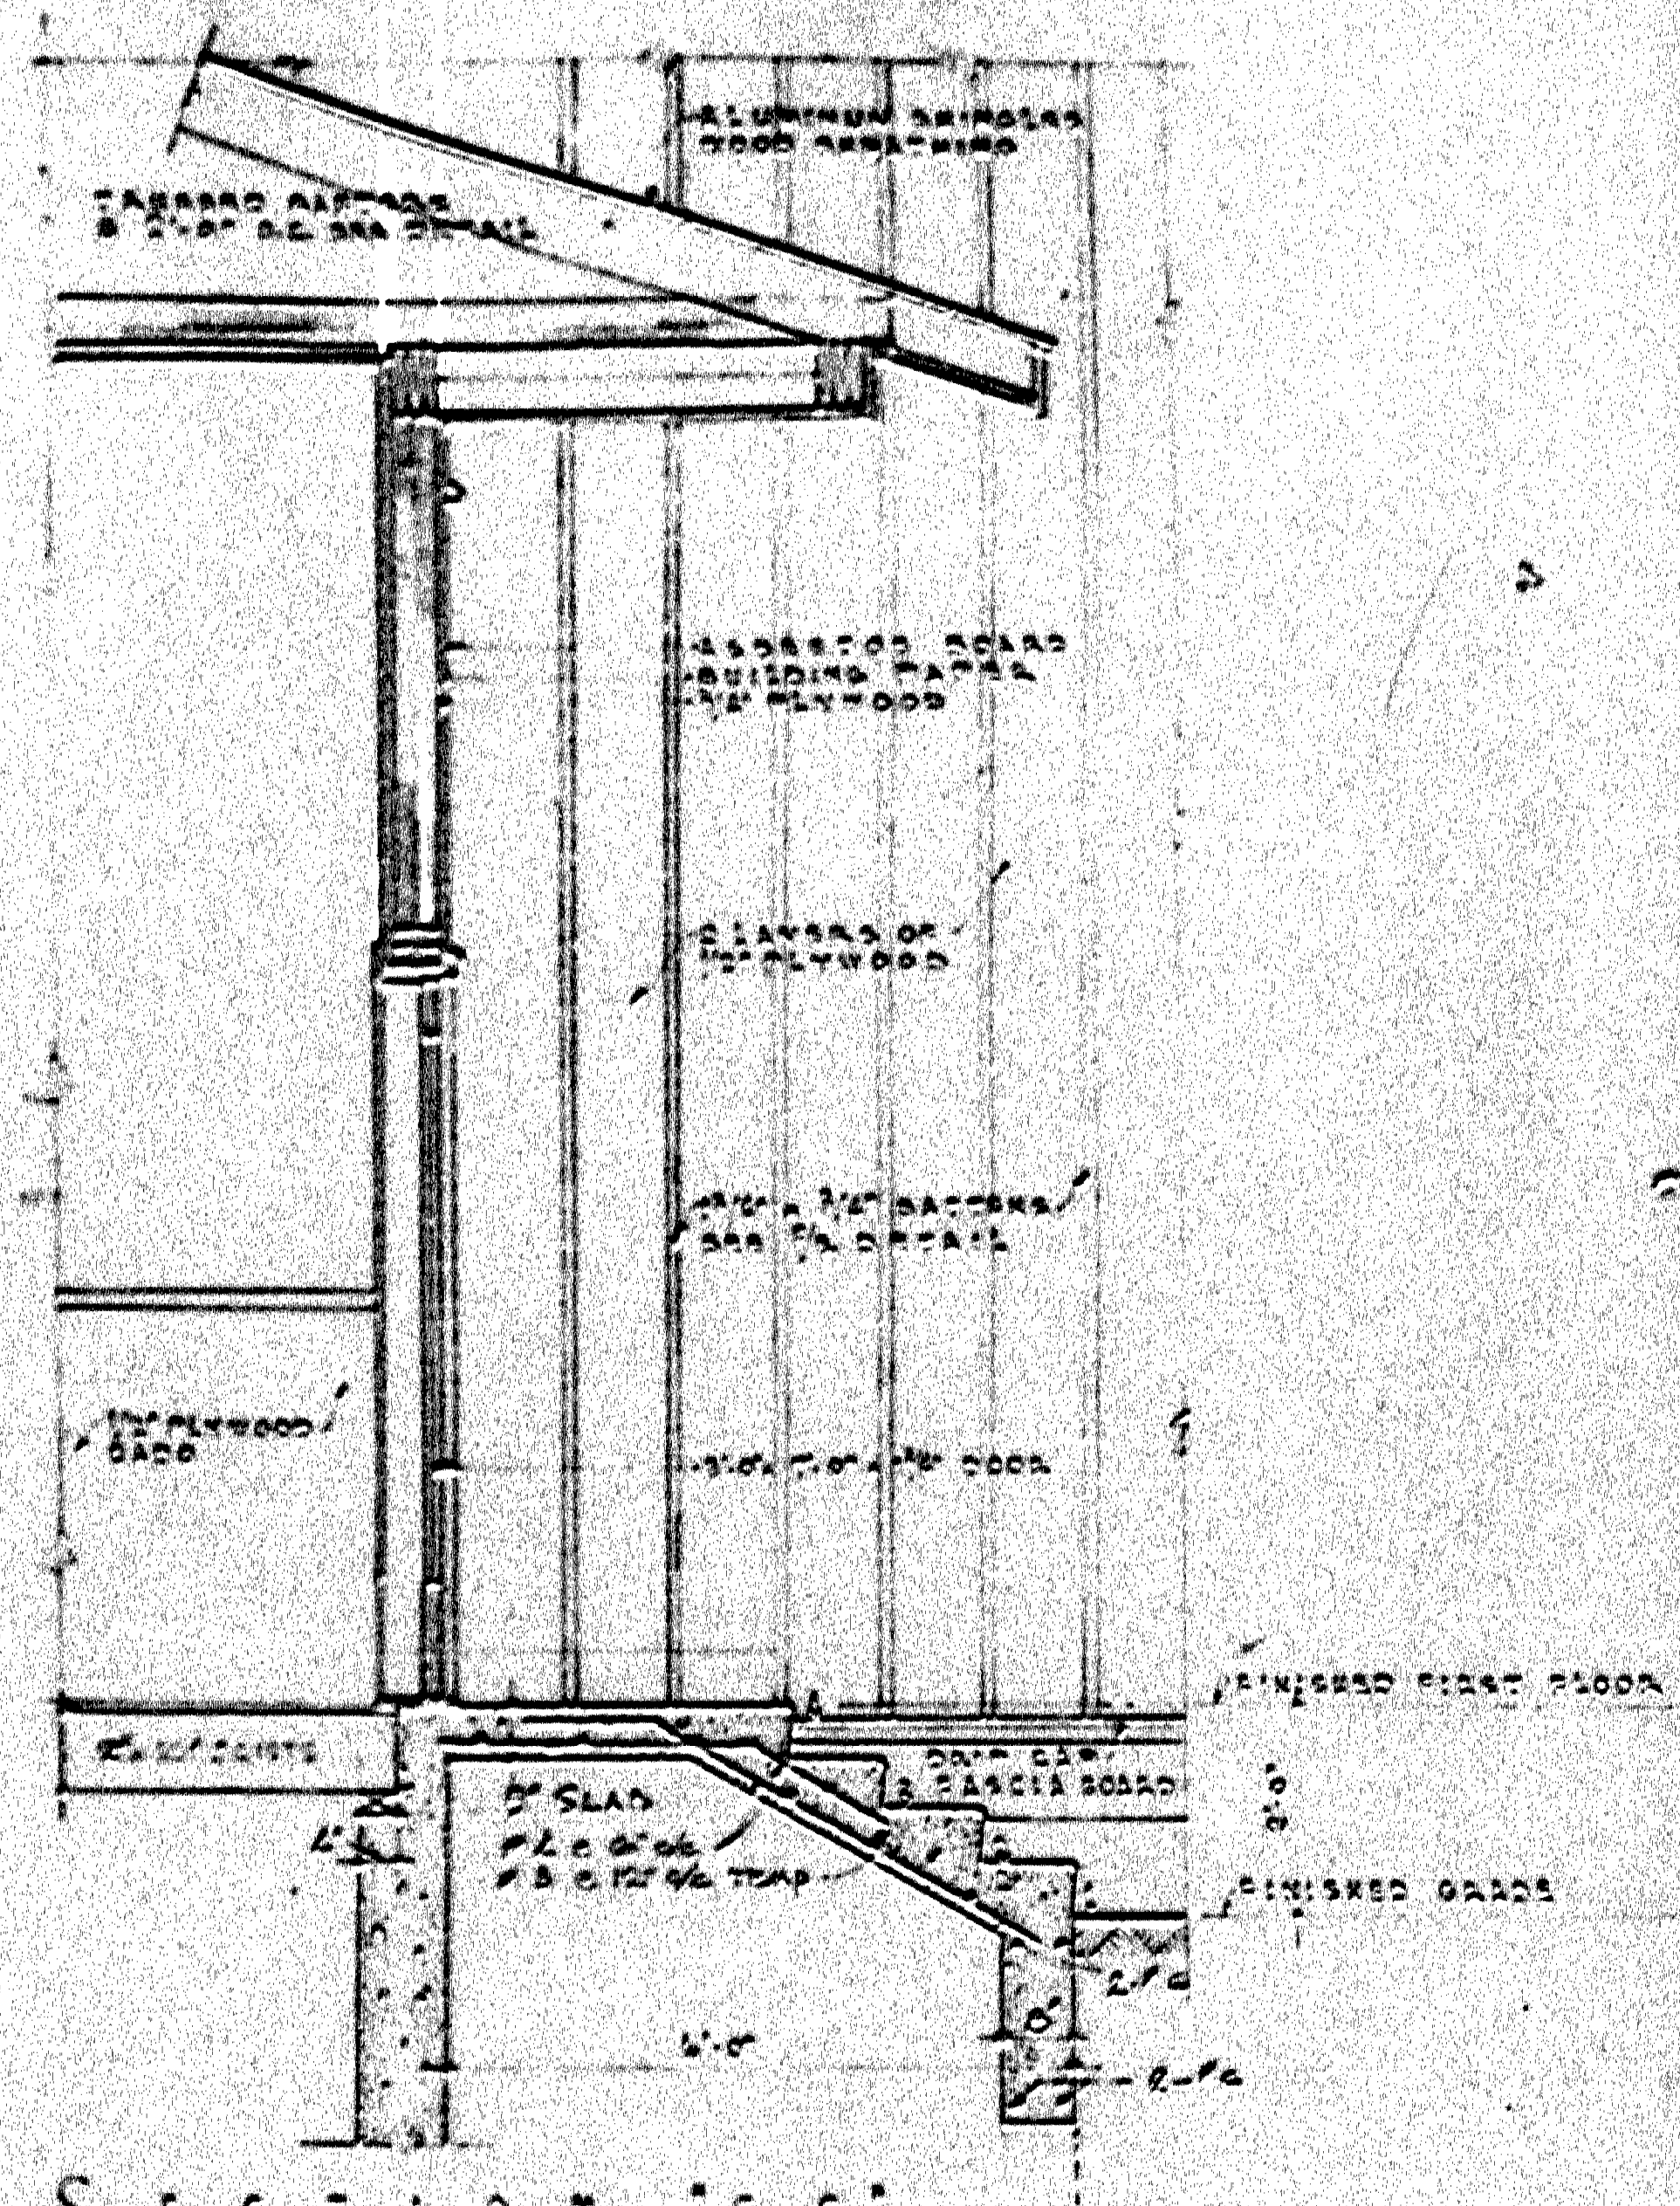

DETAIL OF WINDOW
SCALE 1/4" = 1'-0"

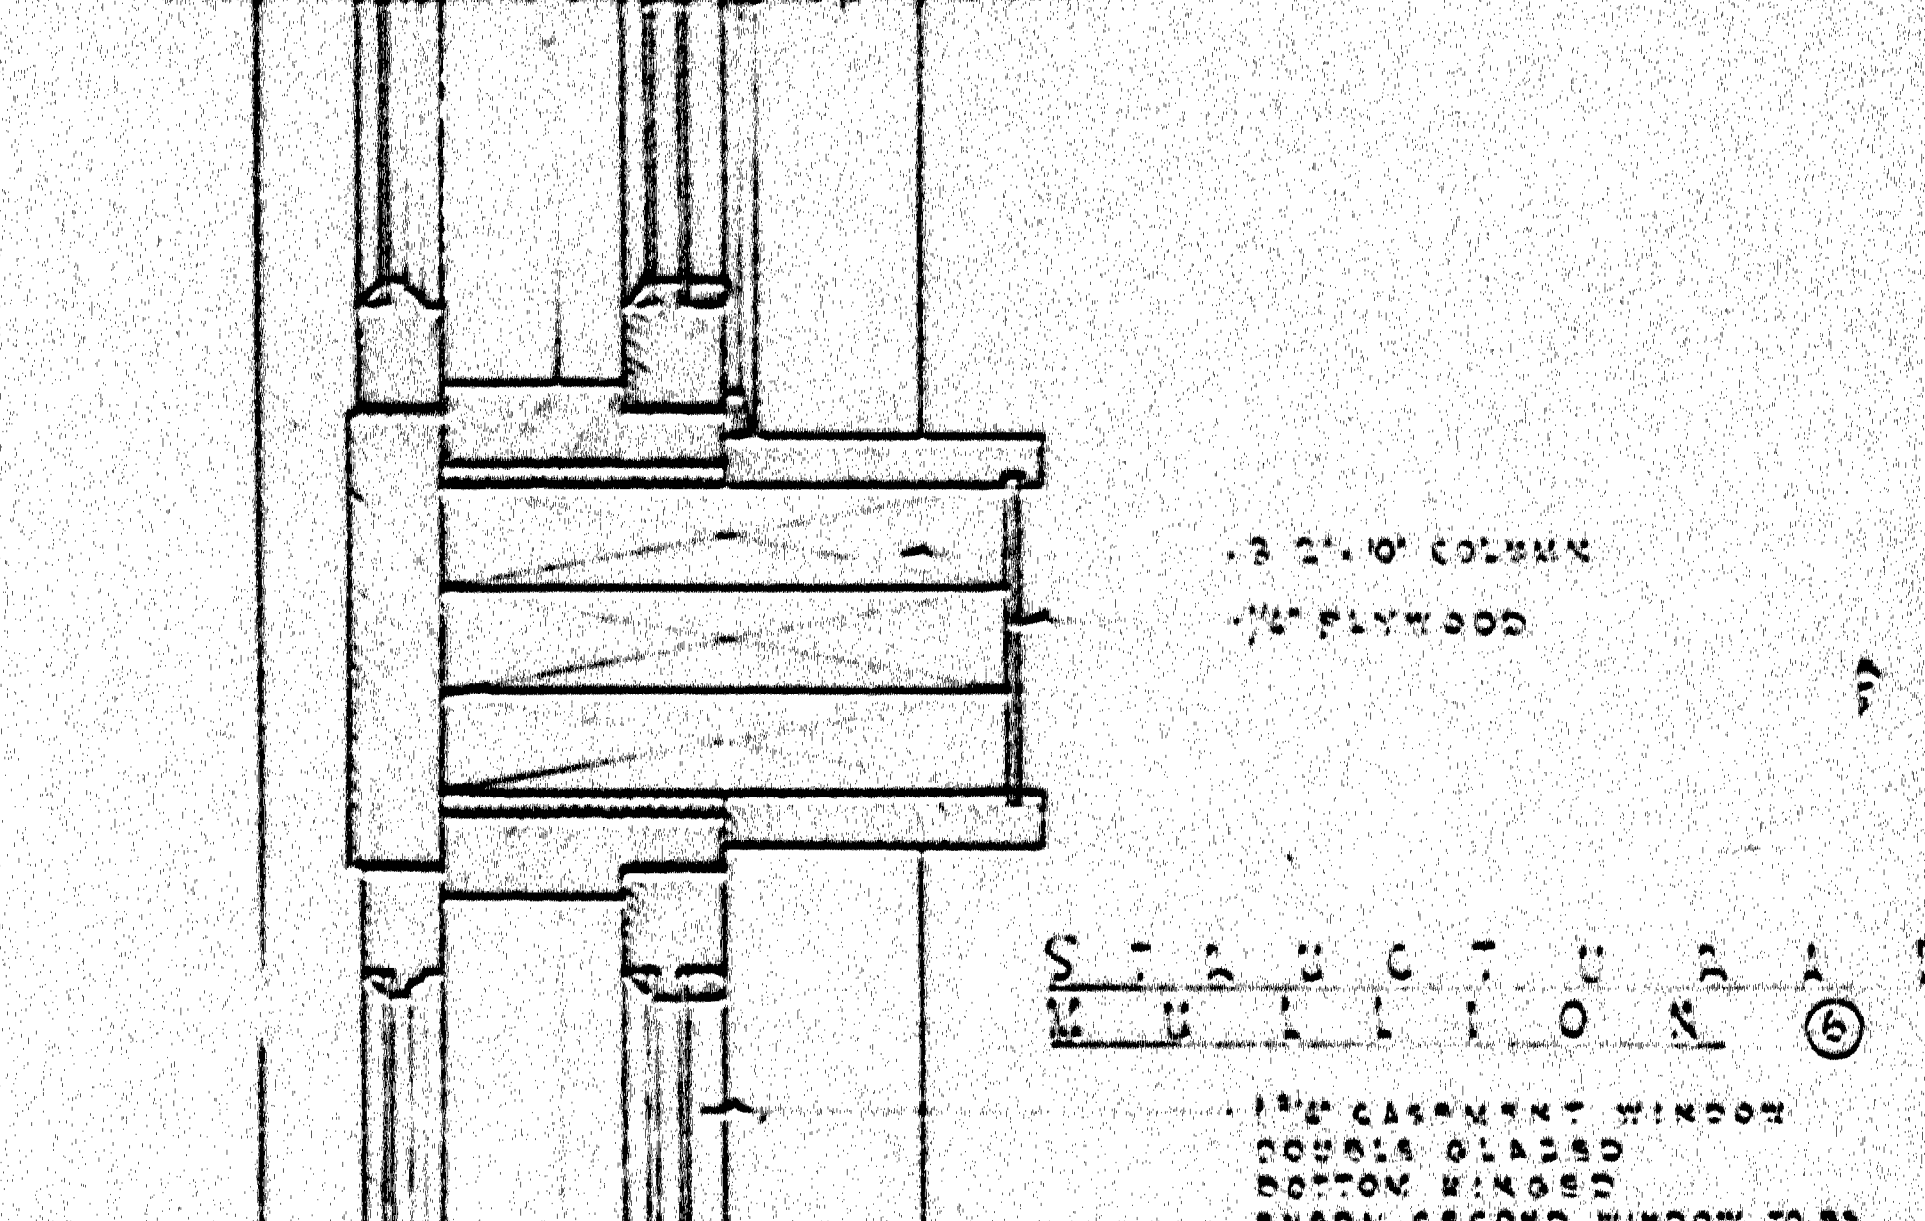

DETAIL OF WINDOW
SCALE 1/4" = 1'-0"

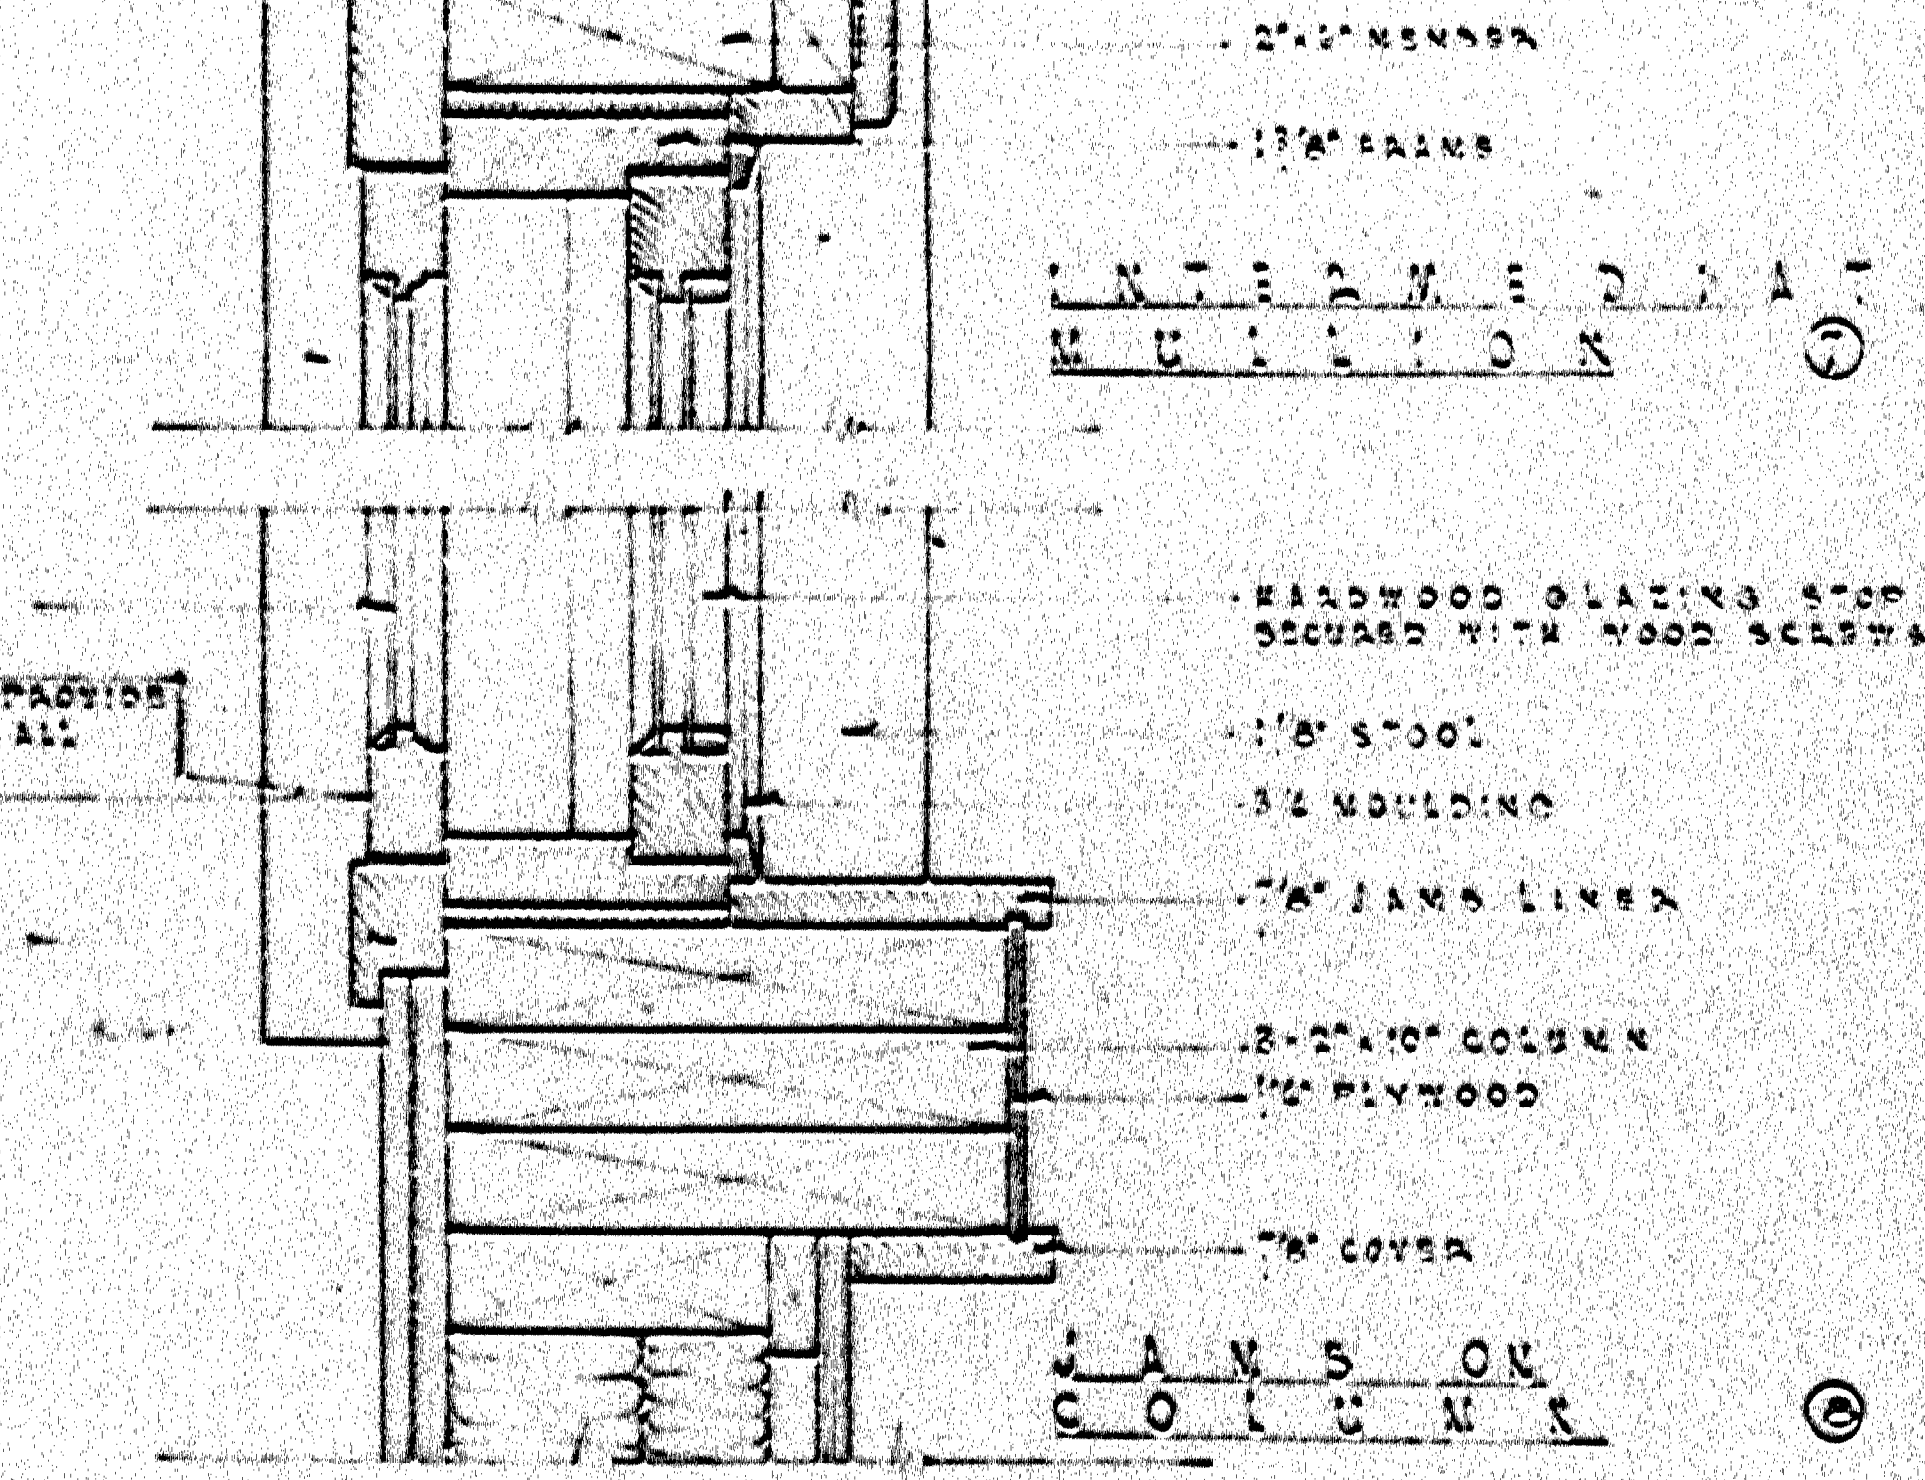

DETAIL OF WINDOW
SCALE 1/4" = 1'-0"

DETAIL OF WINDOW
SCALE 1/4" = 1'-0"

CHapel DETAILS - MAIN ENTRANCE
R.C. POSTEL BUILDING V-8

POST SIMPSON
DEVELOPMENT FOR 1959

1. A. J. SIMPSON
AS NOTED
67-12-22